




CH CHAPEL HOUSE

REST WAIT RECEIVE

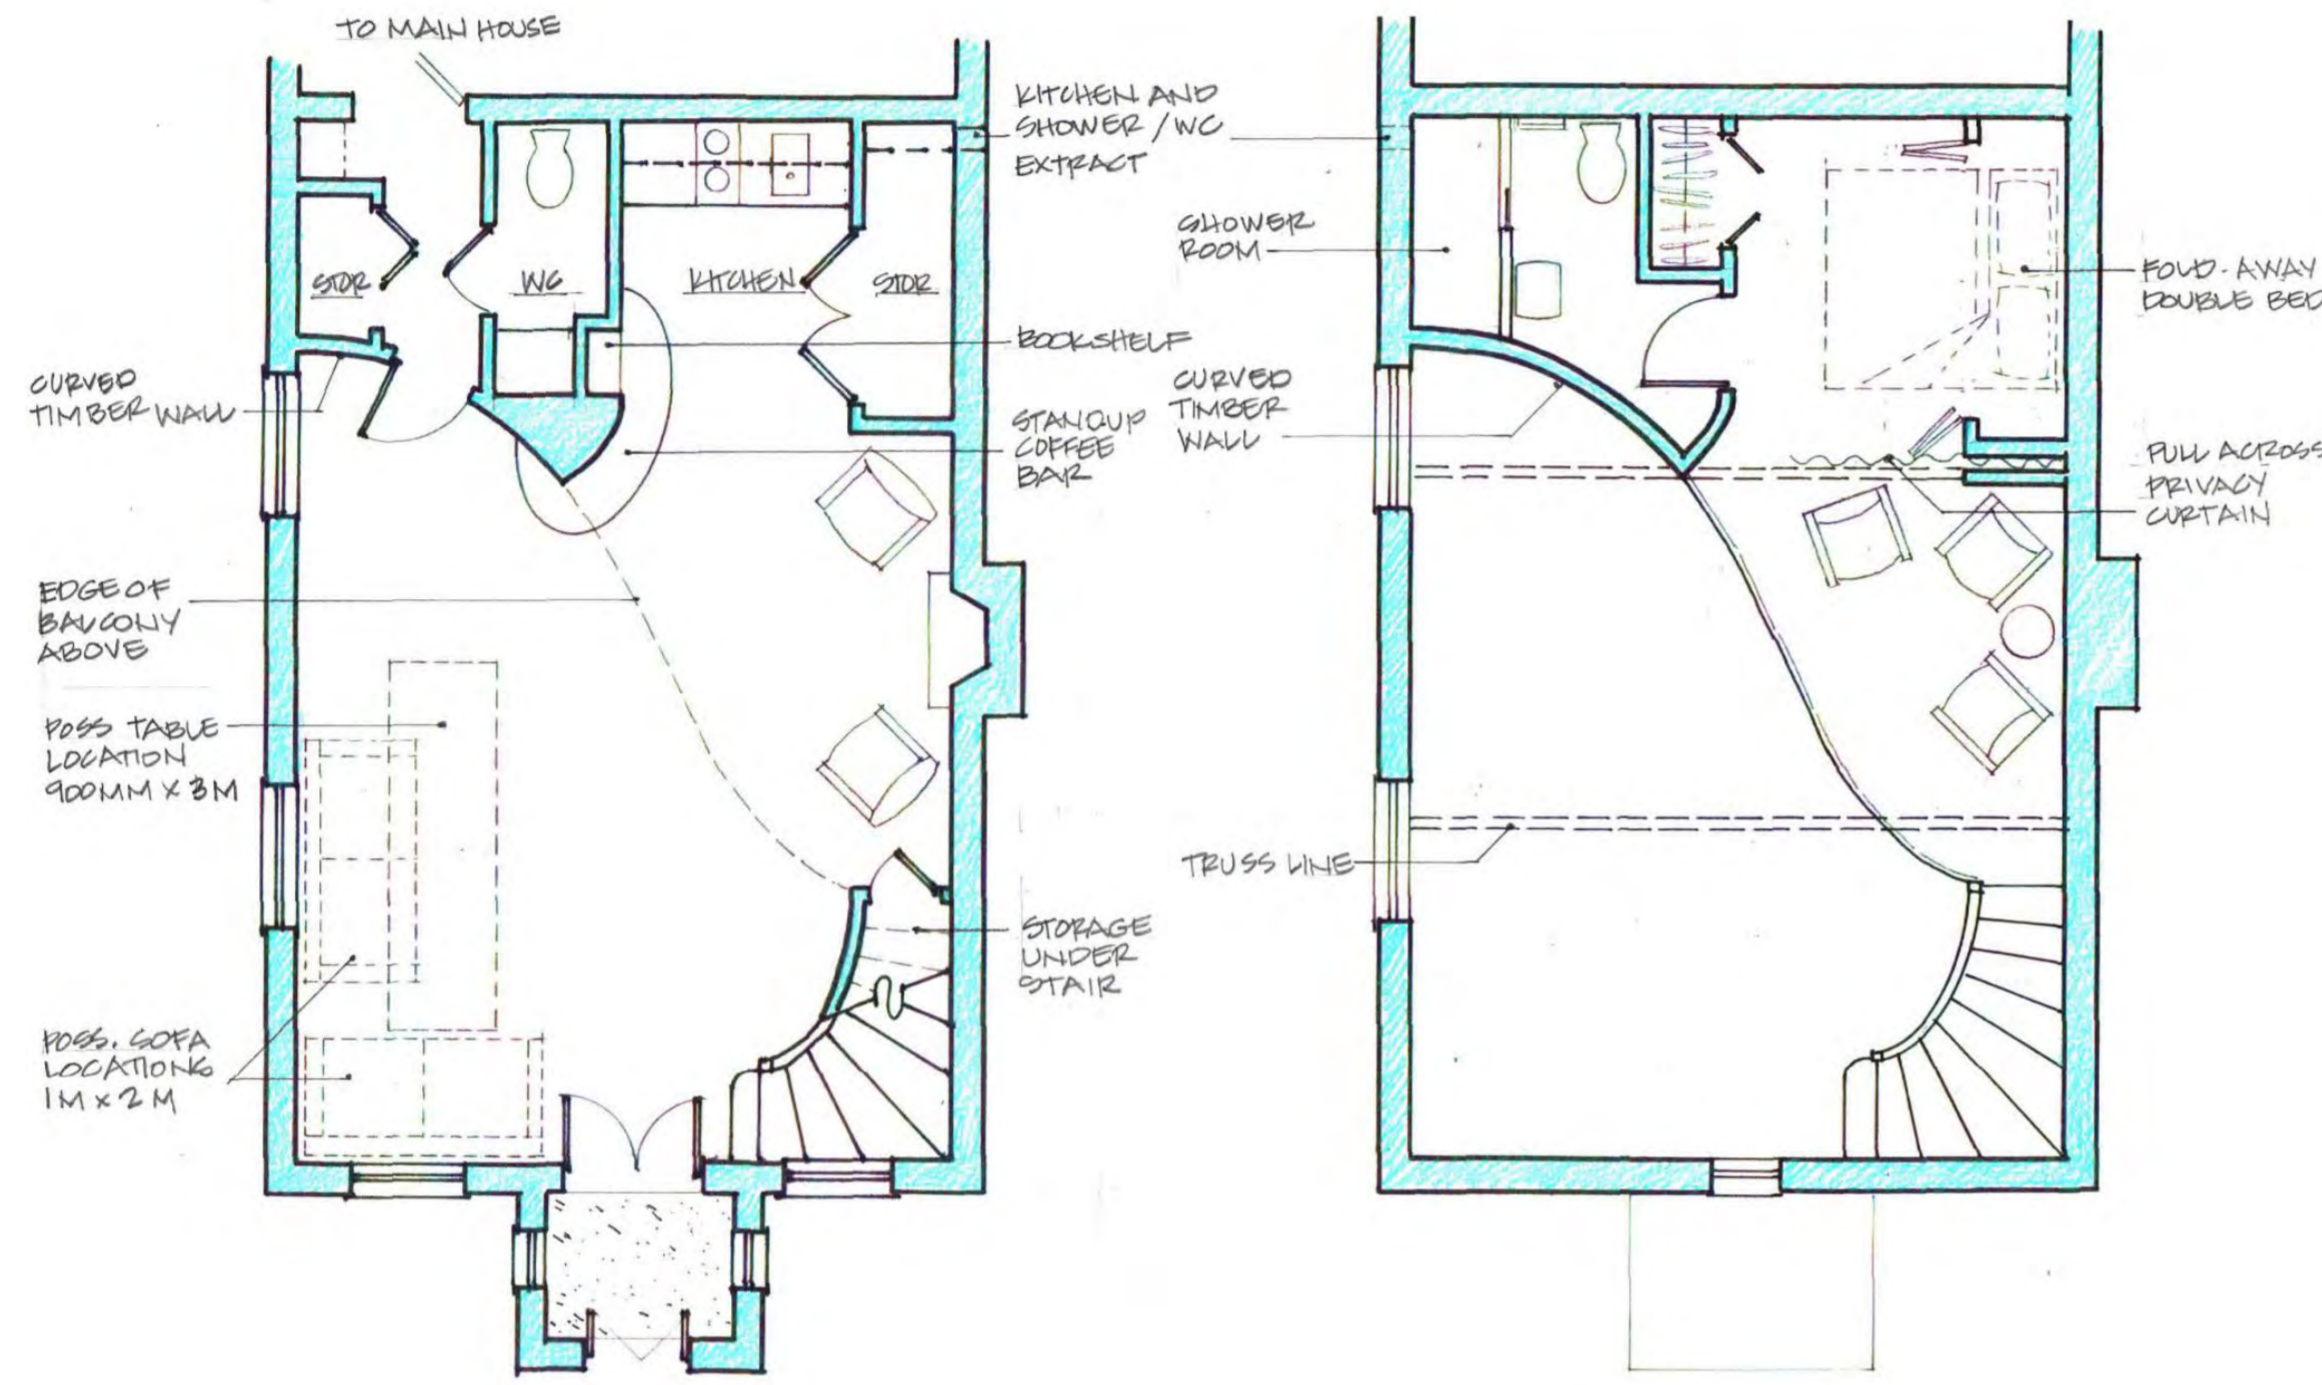

Ground Floor Plan 1:50 @ A3

First Floor Plan 1:50 @ A3



This former Methodist Chapel was converted to create a Christian retreat centre. The brief required a flexible open plan with residential accommodation at the first floor for up to two people complete with a toilet and shower.

Natural materials, a wood burning stove and open plan kitchen were introduced to create an inviting and hospitable space.

The curved balcony edge and timber 'drum' shower room enclosure play against the rigid rectilinear 'box' that is the chapel, softening the space without losing a sense of its original purpose.



Chapel House

Moseley Road Hallow Worcester WR2 6NH

94 London Road Worcester WR5 2DY

+44 1905 350455 +44 7587 811 610
info@herligmarles.com
www.herlig.co.uk

HERLIGMARLES